




4 ENLARGED FLOOR PLAN - TRUCKER LOUNGE
SCALE: 1/8" = 1'-0"

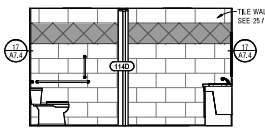


22 WOMENS 114 - SOUTH
SCALE: 1/8" = 1'-0"

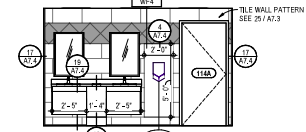


23 WOMENS 114 - WEST
SCALE: 1/8" = 1'-0"

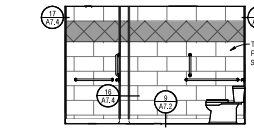


2 SHOWER 102 - NORTH
SCALE: 1/8" = 1'-0"

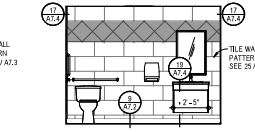


3 SHOWER 102 - EAST
SCALE: 1/8" = 1'-0"

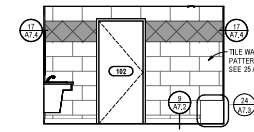


4 SHOWER 102 - SOUTH
SCALE: 1/8" = 1'-0"

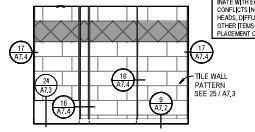


5 SHOWER 102 - WEST
SCALE: 1/8" = 1'-0"

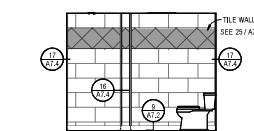


6 SHOWER 103, MIRROR 104 - NORTH
SCALE: 1/8" = 1'-0"

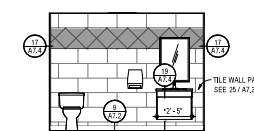


7 SHOWER 103, MIRROR 104 - EAST
SCALE: 1/8" = 1'-0"

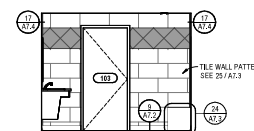


8 SHOWER 103, MIRROR 104 - SOUTH
SCALE: 1/8" = 1'-0"

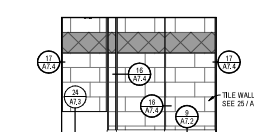


9 SHOWER 103, MIRROR 104 - WEST
SCALE: 1/8" = 1'-0"

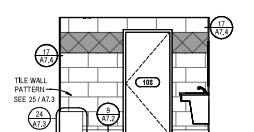


10 SHOWER 108, MIRROR 109 - NORTH
SCALE: 1/8" = 1'-0"

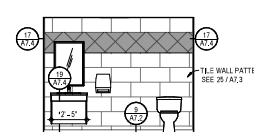


11 SHOWER 108, MIRROR 109 - EAST
SCALE: 1/8" = 1'-0"

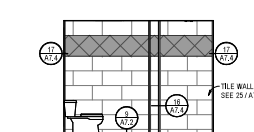


12 SHOWER 108, MIRROR 109 - SOUTH
SCALE: 1/8" = 1'-0"

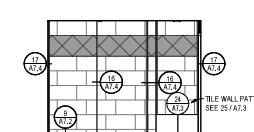


13 SHOWER 108, MIRROR 109 - WEST
SCALE: 1/8" = 1'-0"

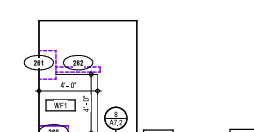


14 JANITOR 107 - NORTH
SCALE: 1/8" = 1'-0"

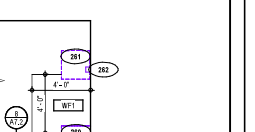


15 JANITOR 107 - WEST
SCALE: 1/8" = 1'-0"

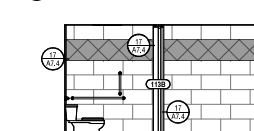

16 MENS 113 - NORTH
SCALE: 1/8" = 1'-0"

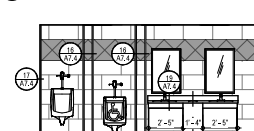


17 MENS 113 - EAST
SCALE: 1/8" = 1'-0"

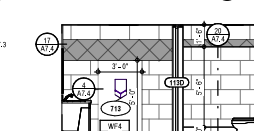


18 MENS 113 - SOUTH
SCALE: 1/8" = 1'-0"




19 MENS 113 - WEST
SCALE: 1/8" = 1'-0"

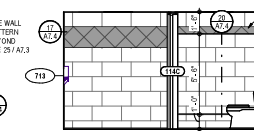

20 WOMENS 114 - NORTH
SCALE: 1/8" = 1'-0"

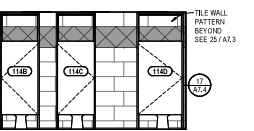

21 WOMENS 114 - EAST
SCALE: 1/8" = 1'-0"

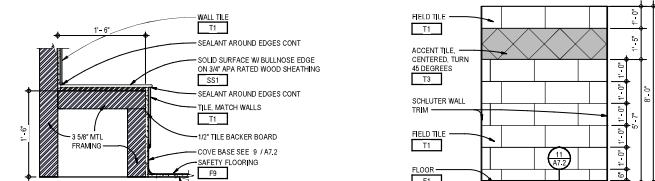

24 SHOWER BENCH DETAIL
SCALE: 3/8" = 1'-0"



25 TILE WALL PATTERN - TYP.
SCALE: 3/8" = 1'-0"

COORDINATION NOTE
IT IS THE RESPONSIBILITY OF THE CONTRACTOR TO VERIFY THE LOCATION AND DEPTH OF ALL UTILITIES AND TO COORDINATE WITH EACH OTHER AND VERIFY THAT THERE ARE NO CONFLICTS IN THE LOCATION OF DUCTS, CONDUITS, SPRINKLER HEADS, OUTLETS, ELECTRICAL BOXES, EQUIPMENT, AND OTHER ITEMS THROUGHOUT THE PROJECT BEFORE THE PLACEMENT OF MATERIALS.



REVISIONS		
#	Desc	Date

TOWN PUMP, INC.
FRENCHTOWN 1 RE2 LLC
FRENCHTOWN TOWN PUMP
PERMIT/BID SET
16530 FRENCHTOWN FRONTAGE RD. FRENCHTOWN, MT 59834
ENLARGED TRUCKER AREA & ELEVATIONS



4182-140-01
DRAWN BY: ER, PS
CHECKED BY: CWG
DATE: 3.20.2026
A7.3